
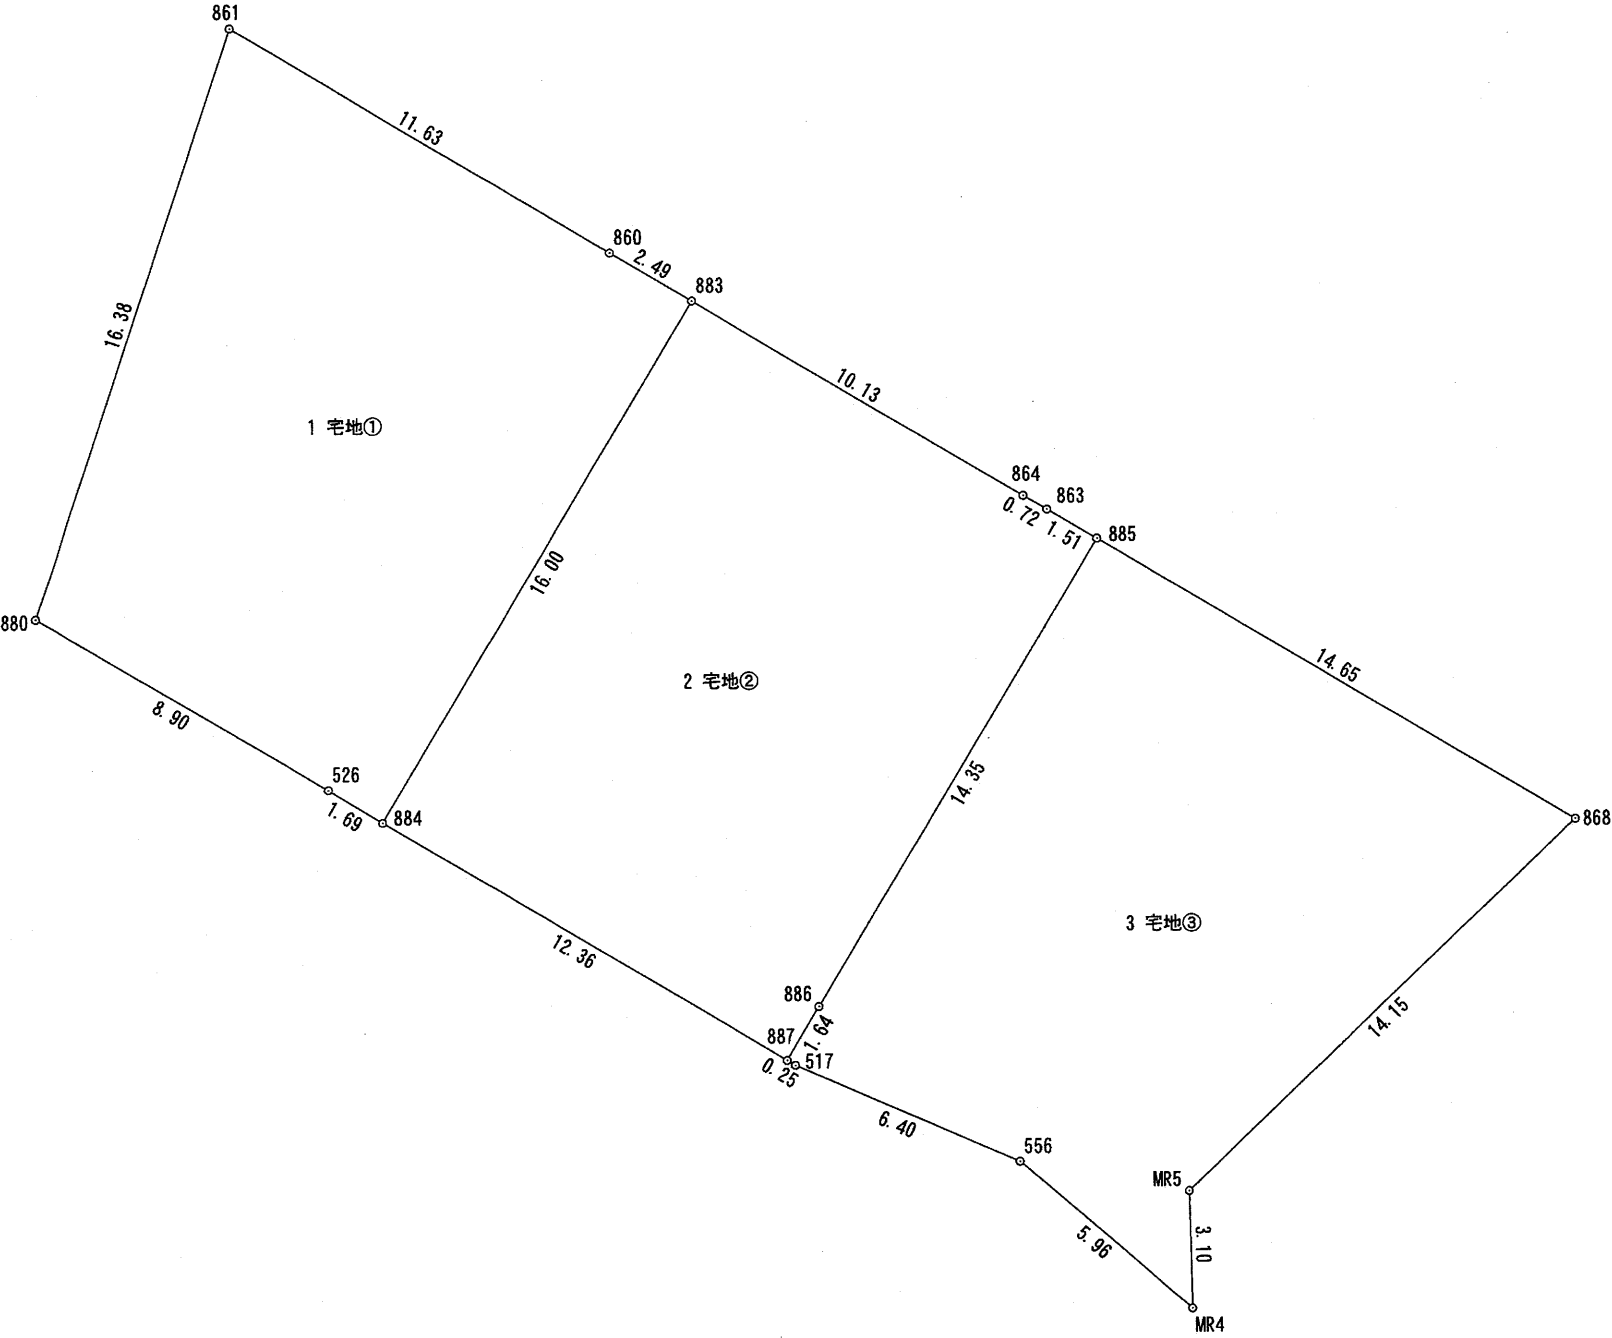


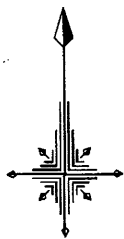


求積表

地 番	1 宅地①			
N0	Xn	Yn	Yn+1-Yn-1	Xn・(Yn+1-Yn-1)
860	-11418.371	-14162.074	-12.135	138561.932085
861	-11412.414	-14172.068	-15.161	173023.608654
880	-11427.962	-14177.235	2.484	-28387.057608
526	-11432.522	-14169.584	9.110	-104150.275420
884	-11433.392	-14168.125	9.651	-110343.666192
883	-11419.648	-14159.933	6.051	-69100.290048
合 計				-395.748529
合 計 面 積				197.8742645
地 積				197.87 m ²

地 番	2 宅地②			
N0	Xn	Yn	Yn+1-Yn-1	Xn・(Yn+1-Yn-1)
864	-11424.836	-14151.230	-9.322	106502.321192
883	-11419.648	-14159.933	-16.895	192934.952960
884	-11433.392	-14168.125	2.430	-27783.142560
887	-11439.724	-14157.503	11.465	-131156.435660
886	-11438.309	-14156.660	8.193	-93714.065637
885	-11425.980	-14149.310	6.049	-69115.753020
863	-11425.205	-14150.611	-1.920	21936.393600
合 計				-395.729125
合 計 面 積				197.8645625
地 積				197.86 m ²

地 番	3 宅地③			
N0	Xn	Yn	Yn+1-Yn-1	Xn・(Yn+1-Yn-1)
885	-11425.980	-14149.310	-19.938	227811.189240
886	-11438.309	-14156.660	-8.193	93714.065637
887	-11439.724	-14157.503	-0.623	7126.948052
517	-11439.855	-14157.283	6.086	-69622.957530
556	-11442.430	-14151.417	10.379	-118760.980970
MR4	-11446.335	-14146.904	4.441	-50833.173735
MR5	-11443.236	-14146.976	10.182	-116515.028952
868	-11433.485	-14136.722	-2.334	26685.753990
合 計				-394.184268
合 計 面 積				197.0921340
地 積				197.09 m ²

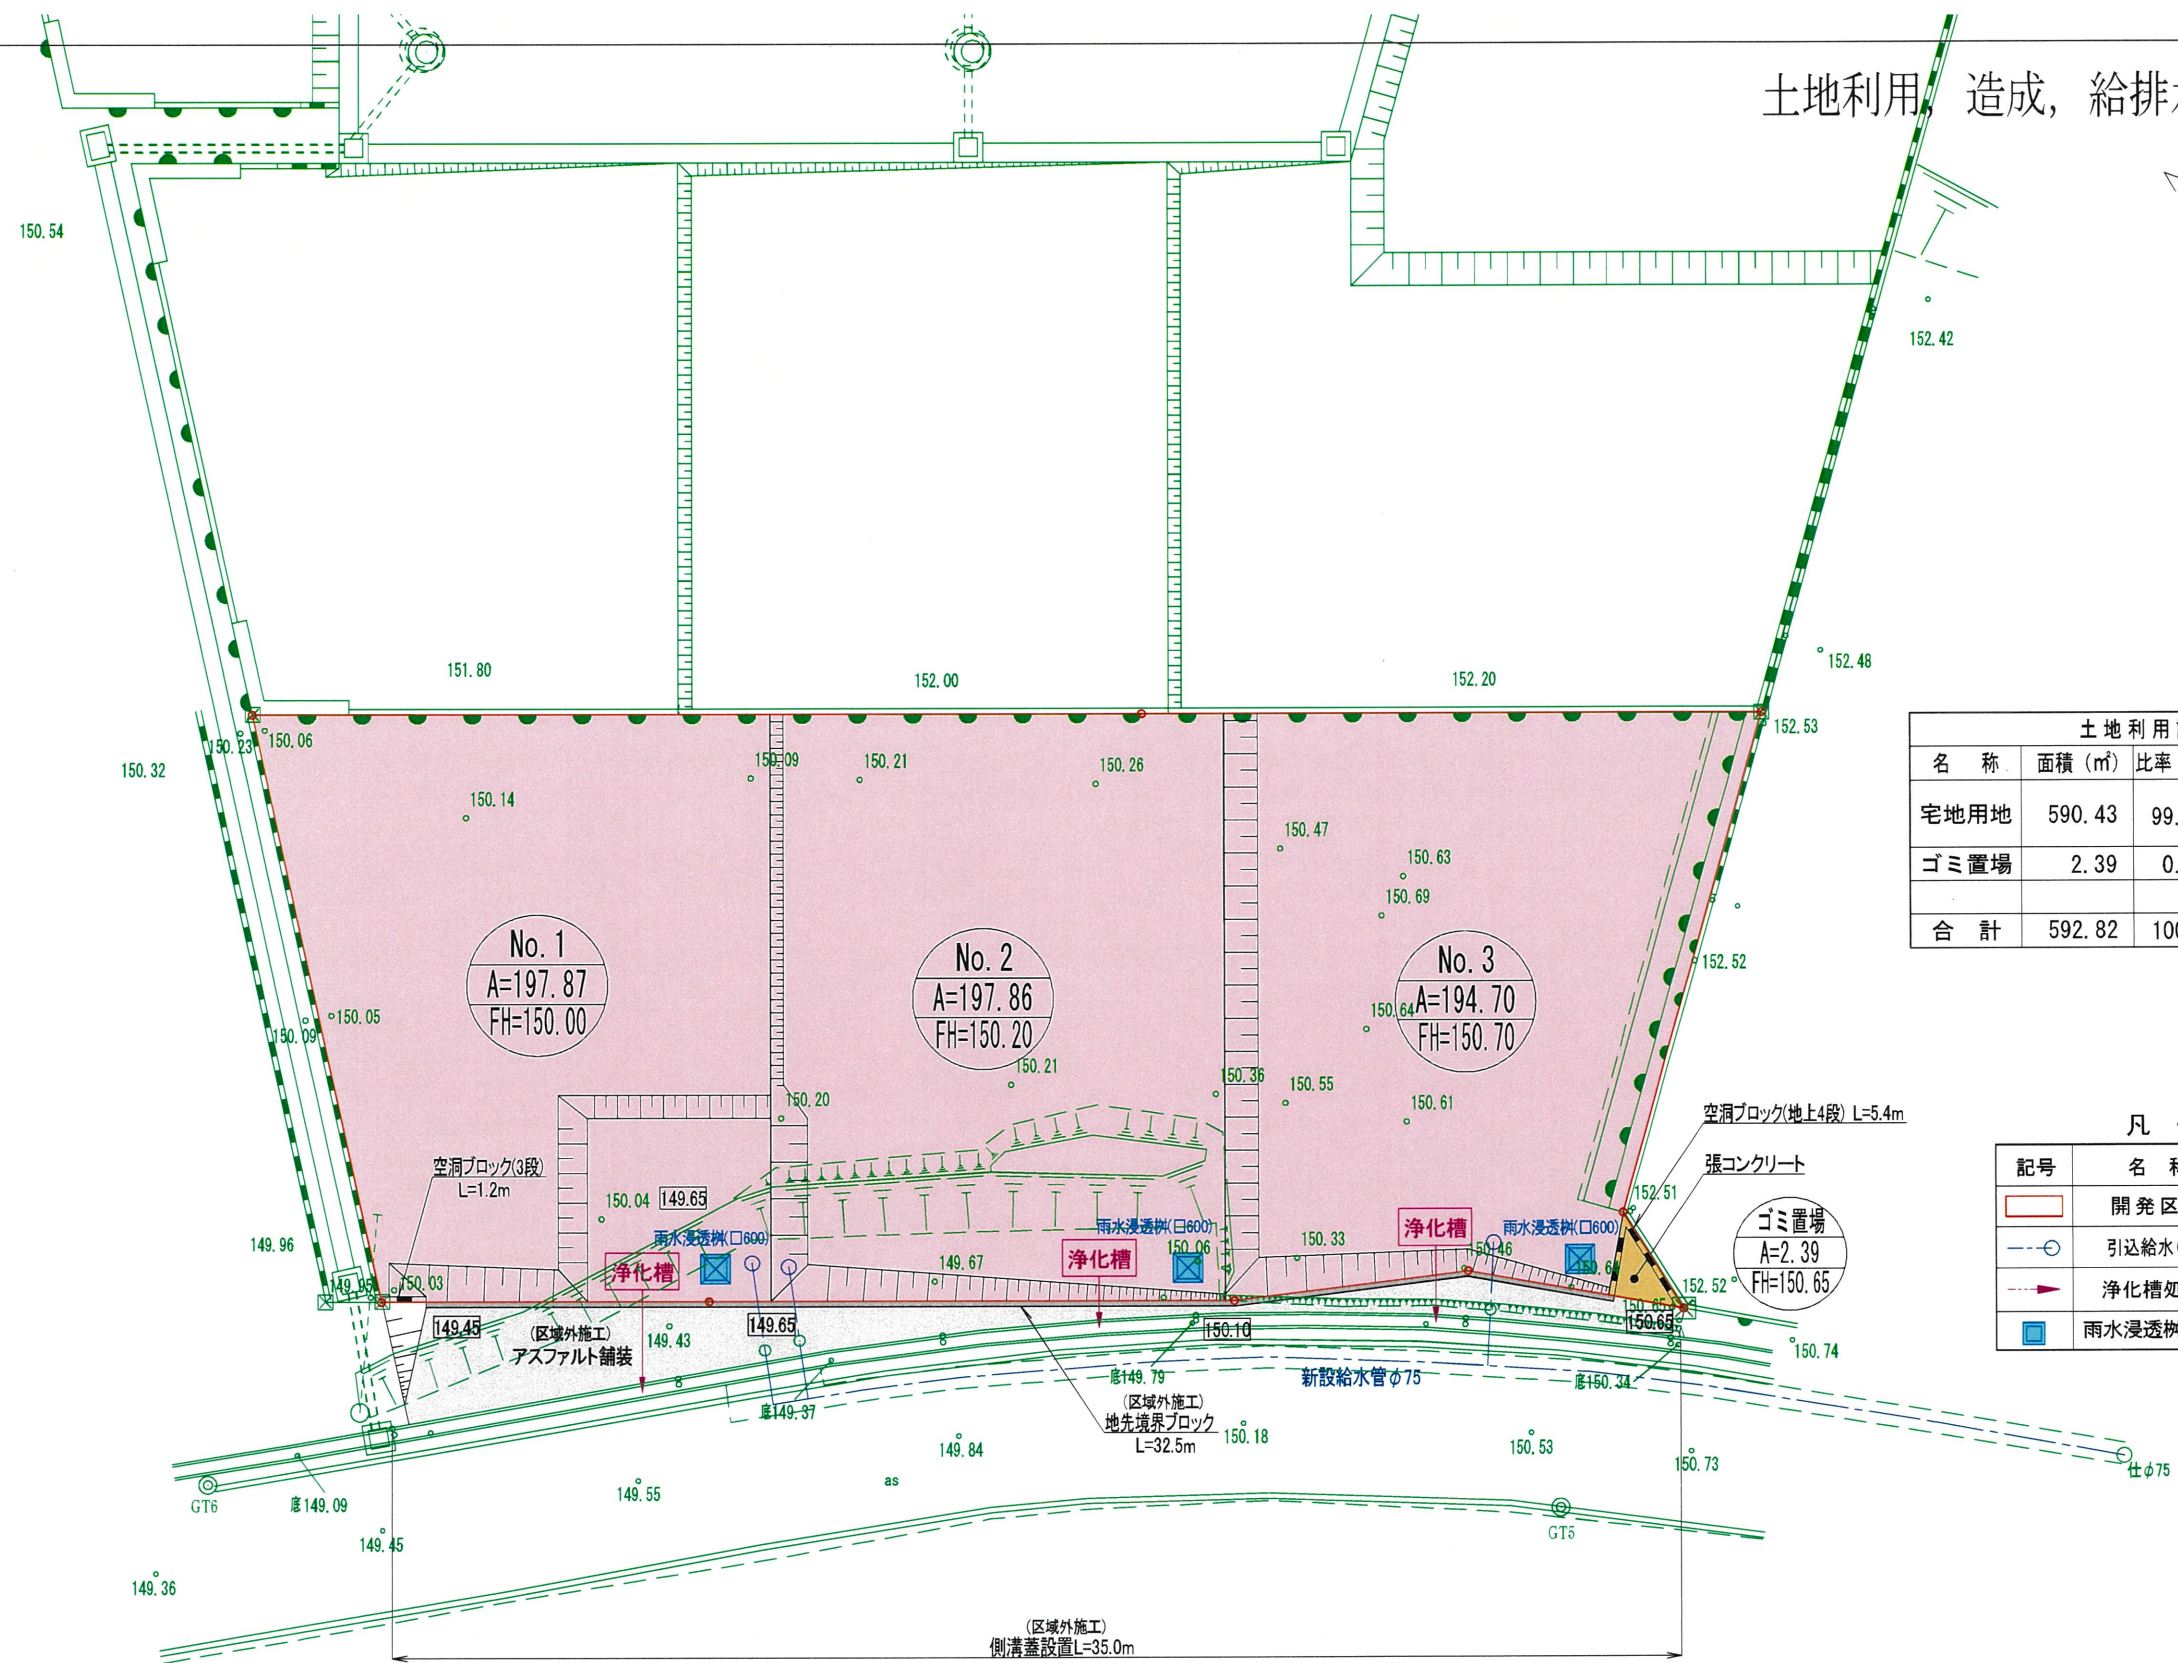

名 称	面積 (㎡)	比率 (%)	色 別	備 考
宅用地	590.43	99.60		3区画 平均196㎡
ゴミ置場	2.39	0.40		
合 計	592.82	100.0		

記号	名 称	摘要
	開発区域	
	引込給水(φ20)	
	浄化槽処理水	
	雨水浸透枳(□600)	3基

工事名	(仮称)大津町杉水宅地造成工事		
所在	菊池郡大津町大字杉水		
図面名称	土地利用、造成、給排水計画平面図		
用紙・縮尺	A3・S=1:200	作成月日	令和7年10月
事業主	(有)クリエイト	図面番号	2

株式会社萩尾測量設計
 〒936-0293 福井県大津町大字大杉299-3
 TEL 096(293)8343