


求積図

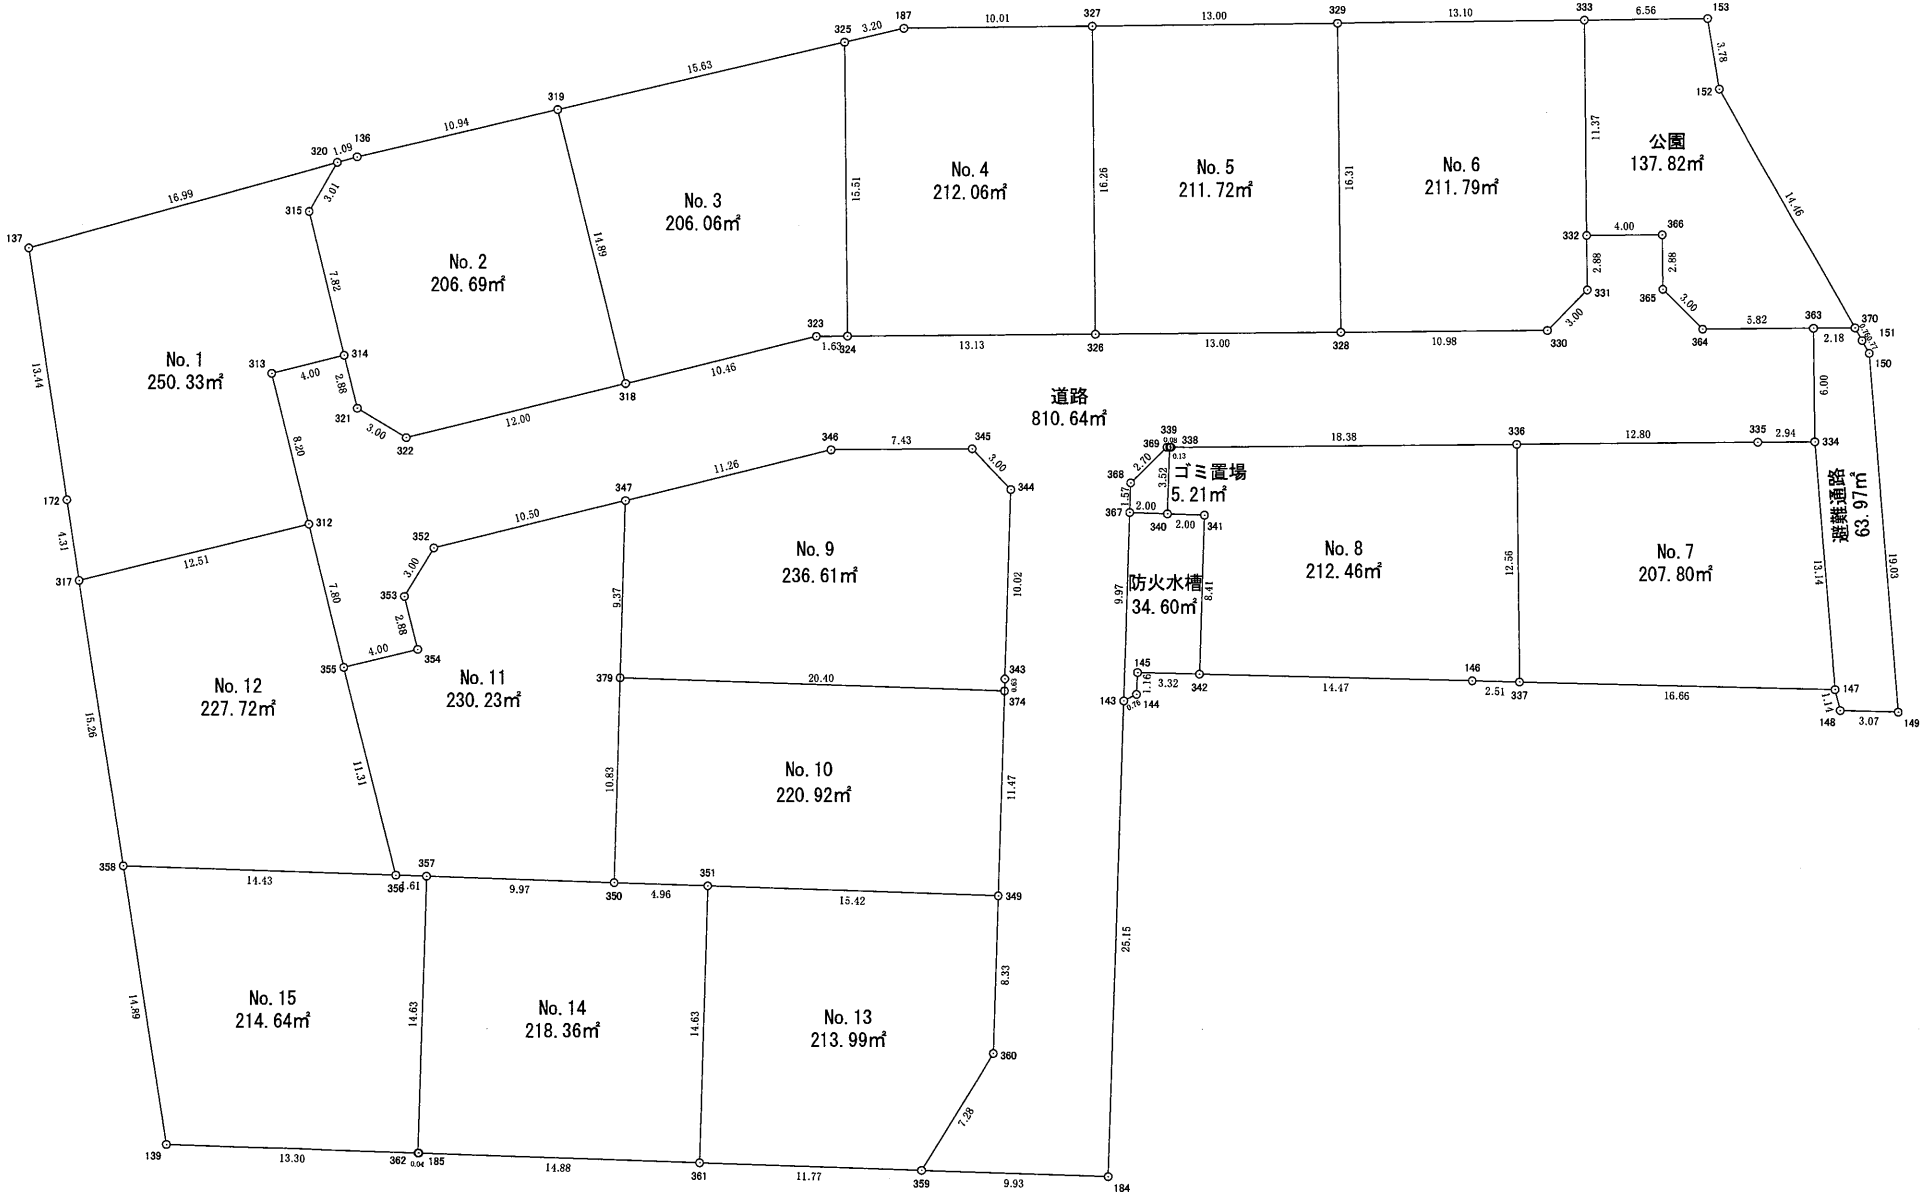

地 番	面 積	
No. 1	250.33	m ²
No. 2	206.69	m ²
No. 3	206.06	m ²
No. 4	212.06	m ²
No. 5	211.72	m ²
No. 6	211.79	m ²
No. 7	207.80	m ²
No. 8	212.46	m ²
No. 9s s	236.61	m ²
No. 10s s	220.92	m ²
No. 11	230.23	m ²
No. 12	227.72	m ²
No. 13	213.99	m ²
No. 14	218.36	m ²
No. 15	214.64	m ²
道路	810.64	m ²
公園	137.82	m ²
防火水槽	34.60	m ²
ゴミ置場	5.21	m ²
避難通路	63.97	m ²



総合計面積	4 3 3 3 . 6 2	m ²
-------	---------------	----------------

工事名	(仮称)菊陽町辛川宅造成工事		
所在	菊池郡菊陽町大字辛川		
図面名称	求積図		
用紙・縮尺	A3・図示	作成月日	令和5年1月
事業主	㈱ルミナスホーム	図面番号	15
株式会社萩尾測量設計 熊本市菊池郡大津町大字人津289-3 TEL 096(293)8343			

求積表

地番	No. 1			
NO	Xn	Yn	Xn・(Yn+1-Yn-1)	距離
312	-16669.766	-16598.477	185734.5328	8.20
313	-16671.873	-16606.404	149296.6227	4.00
314	-16668.008	-16607.432	143028.1766	7.82
315	-16670.016	-16614.985	169650.7528	3.01
320	-16668.544	-16617.609	-36920.8250	16.99
137	-16684.833	-16612.770	-301912.0531	13.44
172	-16682.590	-16599.514	-292078.7857	4.31
317	-16681.860	-16595.262	-17299.0888	12.51
合計			-500.6677	
合計面積			250.33	
地積			250.33	m ²

地番	No. 2			
NO	Xn	Yn	Xn・(Yn+1-Yn-1)	距離
318	-16663.076	-16606.228	291045.8093	14.89
319	-16656.903	-16620.622	194752.5099	10.94
136	-16667.499	-16617.920	-50219.1745	1.09
320	-16668.544	-16617.609	-48922.1766	3.01
315	-16670.016	-16614.985	-169650.7528	7.82
314	-16668.008	-16607.432	-172263.8627	2.88
321	-16667.268	-16604.650	-71452.5779	3.00
322	-16664.673	-16603.145	26296.8540	12.00
合計			-413.3713	
合計面積			206.69	
地積			206.69	m ²

地番	No. 3			
NO	Xn	Yn	Xn・(Yn+1-Yn-1)	距離
323	-16642.967	-16608.916	45451.9429	1.63
324	-16641.335	-16608.959	258806.0419	15.51
325	-16641.749	-16624.468	194092.7186	15.63
319	-16656.903	-16620.622	-303821.9107	14.89
318	-16653.076	-16606.228	-194940.9077	10.46
合計			-412.1150	
合計面積			206.06	
地積			206.06	m ²

地番	No. 4			
NO	Xn	Yn	Xn・(Yn+1-Yn-1)	距離
326	-16628.210	-16609.310	276111.4271	16.26
327	-16628.644	-16625.564	265176.9859	10.01
187	-16638.646	-16625.257	-18235.9560	3.20
325	-16641.749	-16624.468	-271227.2252	15.51
324	-16641.335	-16608.959	-252249.3559	13.13
合計			-424.1241	
合計面積			212.06	
地積			212.06	m ²

地番	No. 5			
NO	Xn	Yn	Xn・(Yn+1-Yn-1)	距離
328	-16615.215	-16609.656	276693.1754	16.31
329	-16615.650	-16625.963	264321.7602	13.00
327	-16628.644	-16625.564	-276916.8085	16.26
326	-16628.210	-16609.310	-264521.5647	13.00
合計			-423.4376	
合計面積			211.72	
地積			211.72	m ²

地番	No. 6			
NO	Xn	Yn	Xn・(Yn+1-Yn-1)	距離
330	-16604.240	-16609.949	41012.4728	3.00
331	-16602.176	-16612.126	83923.9997	2.88
332	-16602.253	-16615.004	236399.4805	11.37
333	-16602.556	-16626.365	181947.4112	13.10
329	-16615.650	-16625.963	-277630.8959	16.31
328	-16615.215	-16609.656	-266076.0530	10.98
合計			-423.5847	
合計面積			211.79	
地積			211.79	m ²

地番	No. 7			
NO	Xn	Yn	Xn・(Yn+1-Yn-1)	距離
147	-16588.758	-16591.244	215272.3126	13.14
334	-16590.023	-16604.326	215736.6591	2.94
335	-16592.963	-16604.248	-6952.4515	12.80
336	-16605.757	-16603.907	-214197.6595	12.56
337	-16605.422	-16591.349	-210274.4588	16.66
合計			-415.5981	
合計面積			207.80	
地積			207.80	m ²

地番	No. 8			
NO	Xn	Yn	Xn・(Yn+1-Yn-1)	距離
337	-16605.422	-16591.349	208265.2027	12.56
336	-16605.757	-16603.907	200381.6697	18.38
338	-16624.130	-16603.416	-8129.1996	0.08
339	-16624.205	-16603.418	-58550.4500	3.52
340	-16624.263	-16599.894	-59132.5035	2.00
341	-16622.264	-16599.861	-140242.0414	8.41
342	-16622.404	-16591.457	-141223.9444	14.47
146	-16607.936	-16591.365	-1793.6571	2.51
合計			-424.9236	
合計面積			212.46	
地積			212.46	m ²

地番	No. 9s			
NO	Xn	Yn	Xn・(Yn+1-Yn-1)	距離
374	-16632.723	-16590.374	5538.6968	0.63
343	-16632.712	-16591.008	177138.3828	10.02
344	-16632.546	-16601.024	201702.8853	3.00
345	-16634.677	-16603.135	31822.1371	7.43
346	-16642.105	-16602.937	-51424.1045	11.26
378	-16652.983	-16600.045	-204198.8775	9.37
379	-16653.121	-16590.675	-161052.3332	20.40
合計			-473.2132	
合計面積			236.61	
地積			236.61	m ²

地番	No. 10s			
NO	Xn	Yn	Xn・(Yn+1-Yn-1)	距離
349	-16632.904	-16579.541	176408.5798	10.83
374	-16632.723	-16590.374	185188.7379	20.40
379	-16653.121	-16590.675	-175390.6704	10.83
377	-16653.281	-16579.842	-181637.3359	4.96
351	-16648.324	-16579.768	-5011.1455	15.42
合計			-441.8341	
合計面積			220.92	
地積			220.92	m ²

地番	No. 11			
NO	Xn	Yn	Xn・(Yn+1-Yn-1)	距離
350	-16653.121	-16579.842	188531.7942	11.47
348	-16653.281	-16591.310	336426.1686	8.73
347	-16652.983	-16600.044	100517.4054	10.50
352	-16663.131	-16597.346	-88197.9524	3.00
353	-16664.636	-16594.751	-89605.7478	2.88
354	-16663.896	-16591.969	-63489.4438	4.00
355	-16667.762	-16590.941	-199279.7625	11.31
356	-16664.856	-16580.013	-182513.5029	1.61
357	-16663.249	-16579.989	-2849.4156	9.97
合計			-460.4568	
合計面積			230.23	
地積			230.23	m ²

地番	No. 12			
NO	Xn	Yn	Xn・(Yn+1-Yn-1)	距離
356	-16664.856	-16580.013	178563.9320	11.31
355	-16667.762	-16590.941	307753.5576	7.80
312	-16669.766	-16598.477	72030.0589	12.51
317	-16681.860	-16595.262	-304460.6269	15.26
358	-16679.281	-16580.226	-254342.3560	14.43
合計			-455.4344	
合計面積			227.72	
地積			227.72	m ²

地番	No. 13			
NO	Xn	Yn	Xn・(Yn+1-Yn-1)	距離
359	-16636.775	-16564.966	101101.6817	7.28
360	-16633.042	-16571.216	242426.5872	8.33
349	-16632.904	-16579.541	142244.5950	15.42
351	-16648.324	-16579.768	-239769.1622	14.63
361	-16648.540	-16565.139	-246431.6891	11.77
合計			-427.9874	
合計面積			213.99	
地積			213.99	m ²

地番	No. 14			
NO	Xn	Yn	Xn・(Yn+1-Yn-1)	距離
361	-16648.540	-16565.139	239888.8129	14.63
351	-16648.324	-16579.768	244780.3078	4.96
350	-16653.281	-16579.842	3680.3751	9.97
357	-16663.249	-16579.989	-241317.1720	14.63
362	-16663.461	-16565.360	-243786.4344	0.04
185	-16663.418	-16565.359	-3682.6154	14.88
合計			-436.7260	
合計面積			218.36	
地積			218.36	m ²

地番	No. 15			
NO	Xn	Yn	Xn・(Yn+1-Yn-1)	距離
362	-16663.461	-16565.360	240553.7230	14.63
357	-16663.249	-16579.989	244166.5876	1.61
356	-16664.856	-16580.013	3949.5709	14.43
358	-16679.281	-16580.226	-241182.4033	14.89
139	-16676.763	-16565.553	-247916.7588	13.30
合計			-429.2806	
合計面積			214.64	
地積			214.64	m ²

地番	道路			
NO	Xn	Yn	Xn・(Yn+1-Yn-1)	距離
336	-16605.757	-16603.907	13815.9898	12.80
335	-16592.963	-16604.248	6952.4515	2.94
334	-16590.023	-16604.326	100800.9797	6.00
363	-16590.183	-16610.324	96936.4393	5.82
364	-16596.000	-16610.169	31681.7640	3.00
365	-16598.177	-16612.233	82028.1907	2.88
366	-16598.254	-16615.111	45993.7618	4.00
332	-16602.253	-16615.004	-49557.7252	2.88
331	-16602.176	-16612.126	-83923.9997	3.00
330	-16604.240	-16609.949	-41012.4728	10.98
328	-16615.215	-16609.656	-10617.1224	13.00
326	-16628.210	-16609.310	-11589.8624	13.13
324	-16641.335	-16608.959	-6556.6860	1.63
323	-16642.967	-16608.916	-45451.9429	10.46
318	-16653.076	-16606.228	-96104.9016	12.00
322	-16664.673	-16603.145	-26296.8540	3.00
321	-16667.268	-16604.650	71452.5779	2.88
314	-16668.008	-16607.432	29235.6860	4.00
313	-16671.873	-16606.404	-149296.6227	8.20
312	-16669.766	-16598.477	-257764.5917	7.80
355	-16667.762	-16590.941	-108473.7951	4.00
354	-16663.896	-16591.969	63489.4438	2.88
353	-16664.636	-16594.751	89605.7478	3.00
352	-16663.131	-16597.346	88197.9524	10.50
347	-16652.983	-16600.044	93106.8280	11.26
346	-16642.105	-16602.937	51440.7466	7.43
345	-16634.677	-16603.135	-31822.1371	3.00
344	-16632.546	-16601.024	-201702.8853	10.02
343	-16632.712	-16591.008	-357320.5519	11.47

菊陽町都市計画区域
市街化調整区域内集落内開発制度指定区域



1 : 400

10 20

※グレーチング蓋はボルトは全て4点固定式

工事名	(仮称)菊陽町大字宅地造成工事		
所在	菊池郡菊陽町大字辛川		
図面名称	配置計画図		
用紙・縮尺	A3・S=1:400	作成月日	令和5年1月
事業主	櫛ルミナスホーム	図面番号	2

株式会社萩尾測量設計

熊本県菊池郡大字津289-3
TEL 096(293)8343